


Copyright Reserved. These drawings are at all times the property of the Landscape Architect. Reproduction in whole or in part without written consent of the Landscape Architect is prohibited.

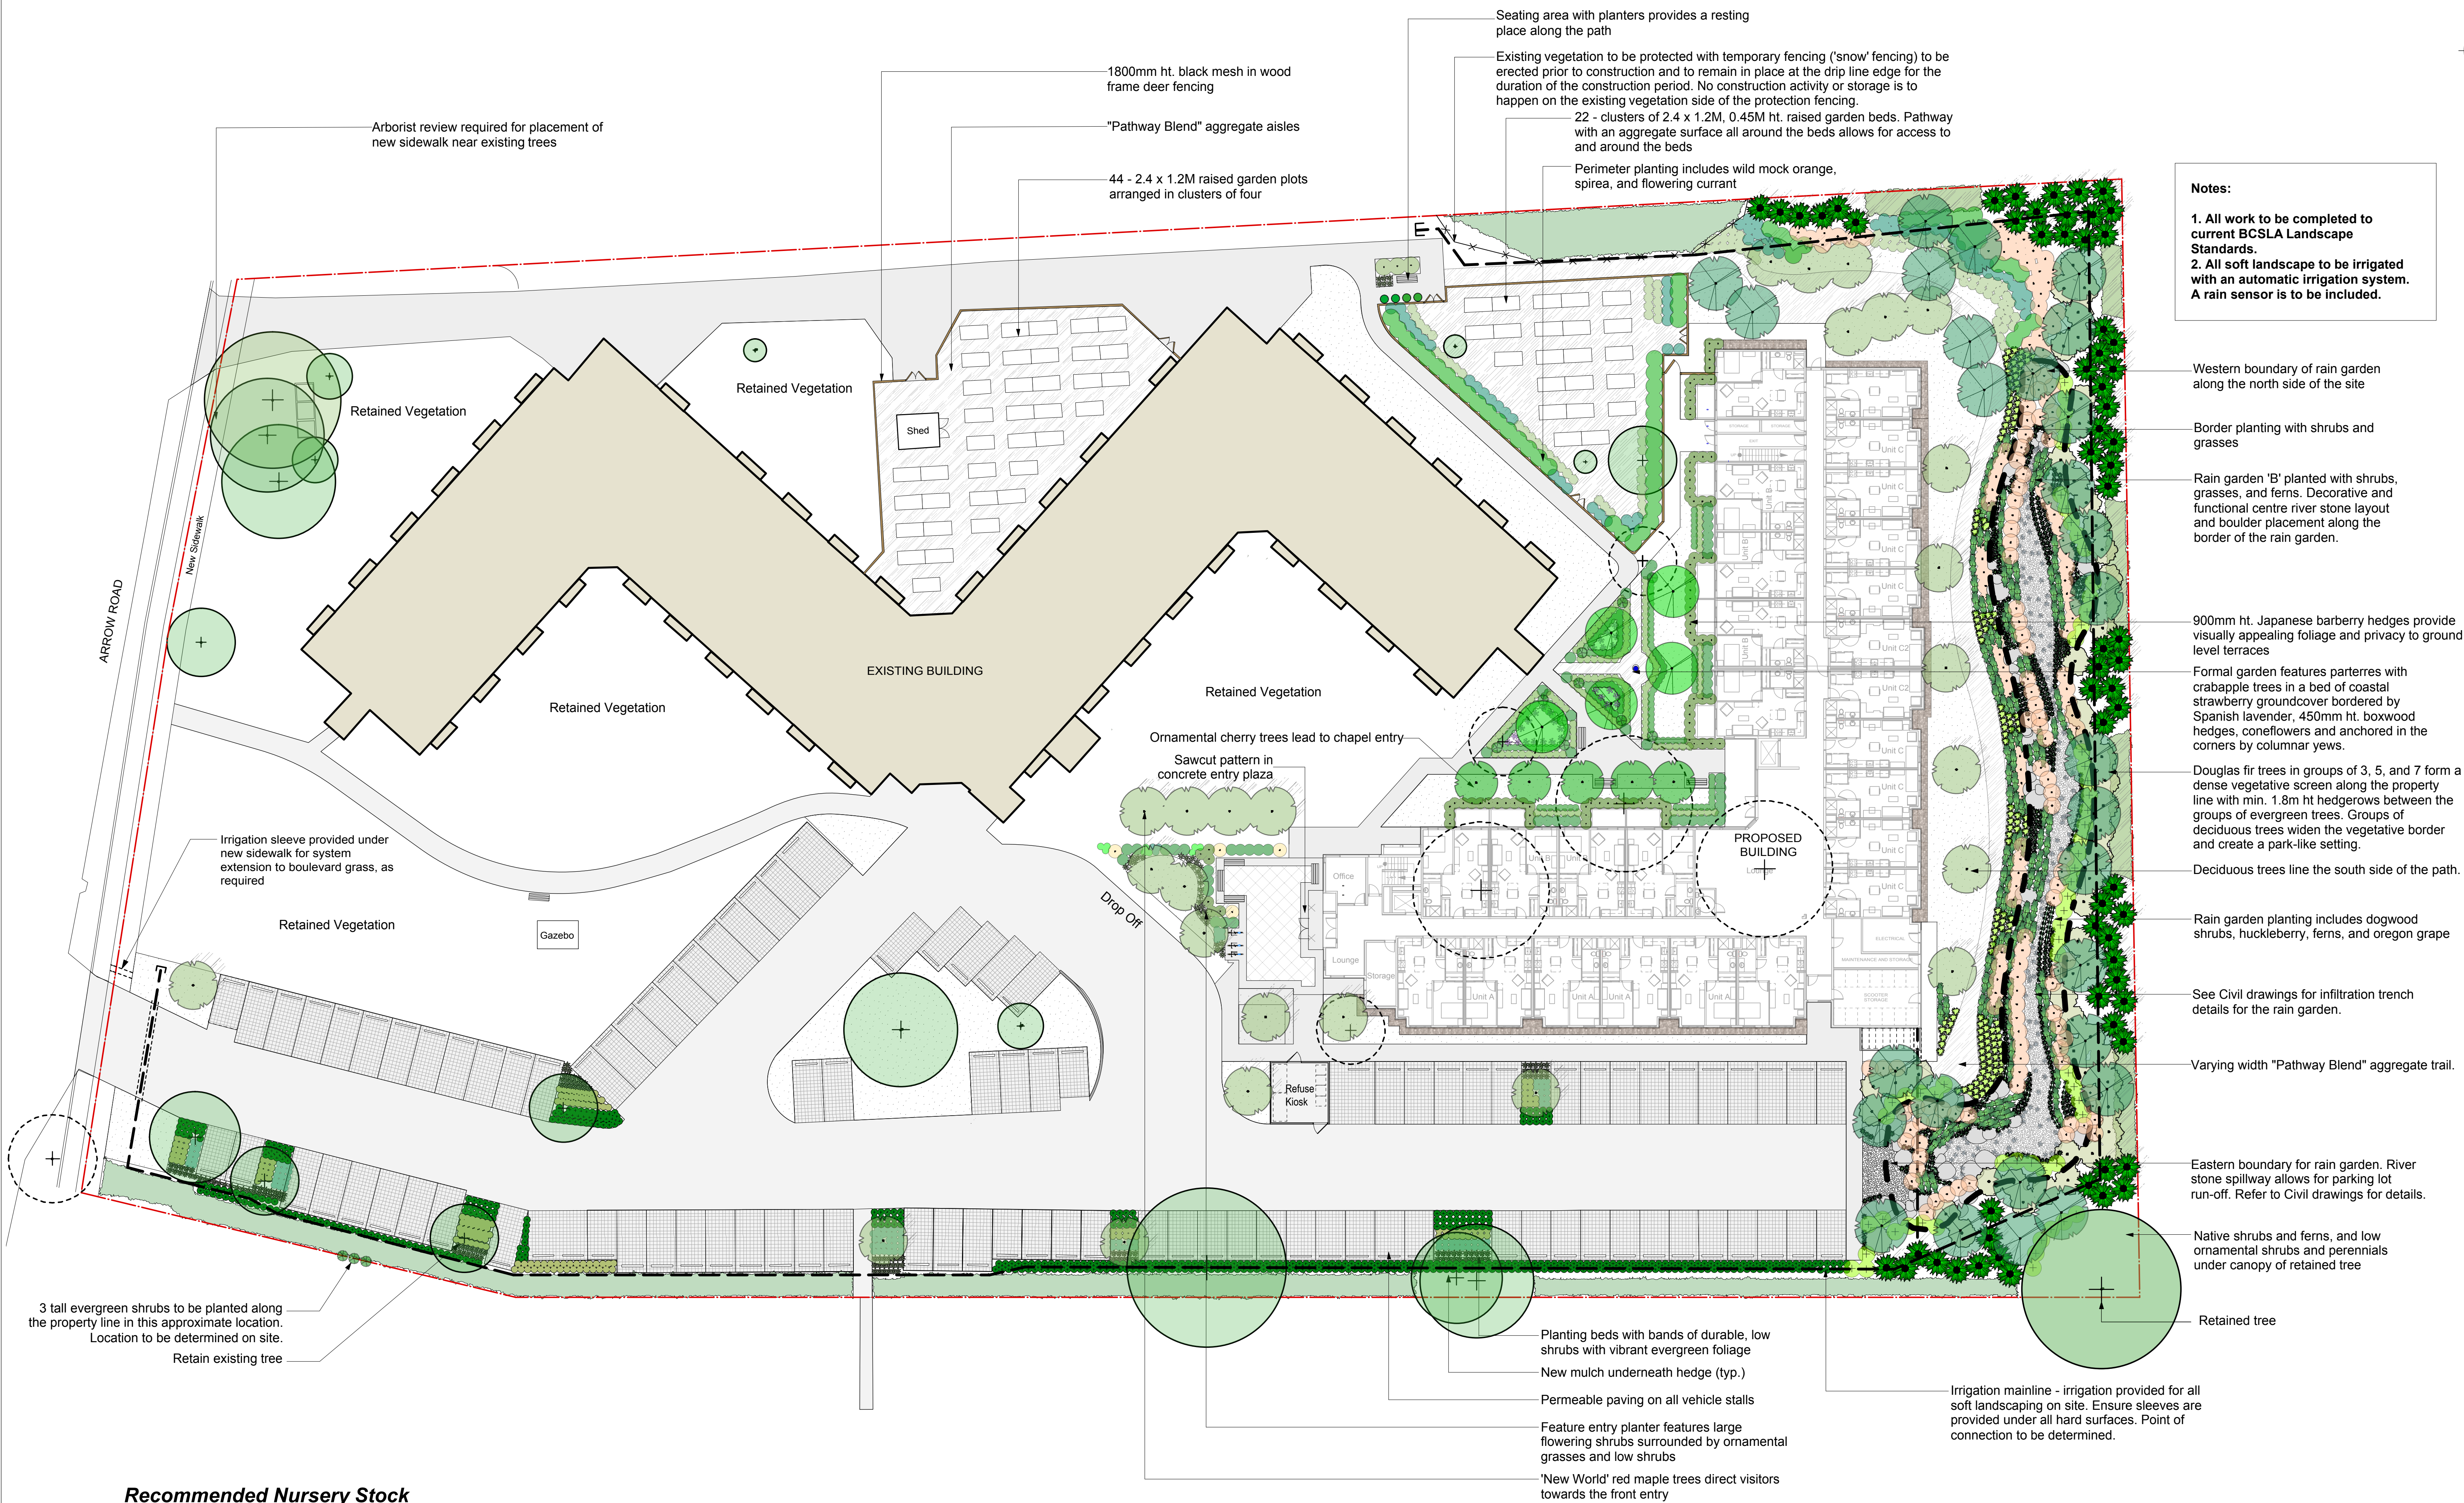

Recommended Nursery Stock

Trees

Quantity	Botanical Name	Common Name	Size
26	Acer rubrum 'New World'	New World Red Maple	6cm cal.
28	Cercidiphyllum japonicum	Katsura Tree	6cm cal.
5	Malus 'Snowdrift'	Snowdrift Crabapple	6cm cal.
5	Prunus sargentii 'Rancho'	Rancho Sargent's Cherry	6cm cal.
67	Tsuga mertensiana	mountain hemlock	2.5m ht.

Large Shrubs

Quantity	Botanical Name	Common Name	Size
53	Elaeagnus x ebbingei 'Gilt Edge'	variegated hybrid elaeagnus	#7 pot
13	Taxus baccata 'Fastigiata'	Irish Yew	3m ht.
60	Vaccinium ovatum	Evergreen Huckleberry	#2 pot

Medium Shrubs

Quantity	Botanical Name	Common Name	Size
87	Berberis th. f. atropurpurea 'Rose Glow'	Rose Glow Japanese Barberry	#1 pot
56	Cistus x hybridus	White Rockrose	#1 pot
150	Cornus stolonifera	Redtwig Dogwood	#1 pot
3	Hydrangea sp.	Hydrangea	#5 pot
148	Mahonia repens	creeping Oregon grape	#3 pot
60	Philadelphus lewisii	Wild Mock Orange	#5 pot
4	Pieris 'Forest Flame'	Forest Flame Pieris	#5 pot
69	Ribes sanguineum	Red Flowering Currant	#5 pot

Small Shrubs

Quantity	Botanical Name	Common Name	Size
220	Arctostaphylos uva-ursi	Kinnikinnick	#SP3 pot
72	Berberis th. f. atropurpurea 'Bagatelle'	Dwarf Purpleleaf Japanese Barberry	#1 pot
154	Buxus 'Green Velvet'	Green Velvet Boxwood	#1 pot
68	Hebe 'Autumn Glory'	Autumn Glory Hebe	#1 pot
140	Lavandula stoechas 'Otto Quast'	Spanish Lavender	#1 pot
9	Nandina domestica 'Fire Power'	Fire Power Heavenly Bamboo	#1 pot
110	Spiraea x bumalda 'Magic Carpet'	Magic Carpet Spiraea	#1 pot


Groundcovers

Quantity	Botanical Name	Common Name	Size
262	Arctostaphylos uva-ursi	Kinnikinnick	#SP3 pot
142	Fragaria chiloensis	Coastal Strawberry	#SP3 pot

Perennials, Annuals and Ferns

Quantity	Botanical Name	Common Name	Size
478	Blechnum spicant	deer fern	#3 pot
18	Cornus stolonifera	Redtwig Dogwood	#1 pot
28	Echinacea purpurea	Purple coneflower	#1 pot
148	Hakonechloa macra 'Beni Kaze'	Japanese forest grass	#3 pot
61	Hebe 'Autumn Glory'	Autumn Glory Hebe	#1 pot
185	Helictotrichon sempervirens	Blue Oat Grass	#1 pot
125	Iris douglasiana	Pacific Coast Iris	#1 pot

TREE LEGEND

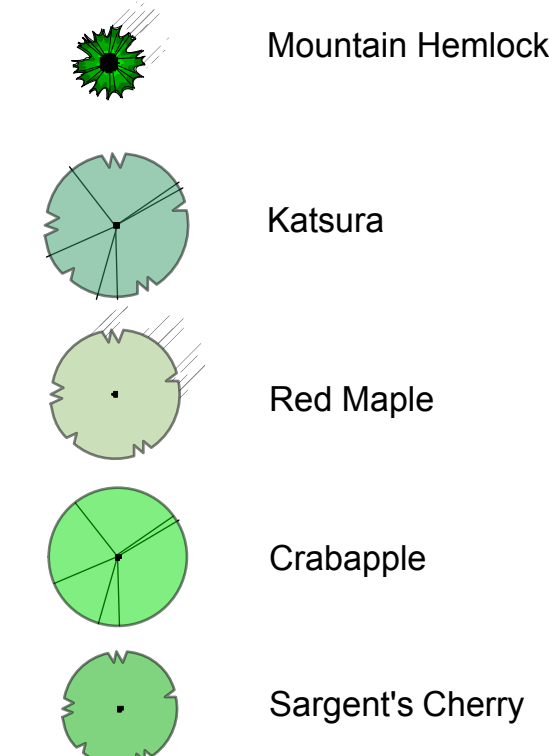

Notes:

1. All work to be completed to current BCSLA Landscape Standards
2. All soft landscape to be irrigated with an automatic irrigation system

5	DEC 12-16	REVISED PER COMMUNITY COMMENTS
4	OCT 14-16	REVISED PER SAANICH COMMENTS
3	SEP 14-16	ISSUED FOR DP
2	AUG 29-16	PRELIM. DWG REVISED FOR DISCUSSION
1	AUG 26-16	PRELIM. DWG FOR DISCUSSION

ISSUANCES / REVISIONS



2B-495 Dupplin Rd. Victoria B.C. V8Z 1B8
Phone: (250) 598-0105 Fax: (250) 412-0696

PROJECT

**MOUNT DOUGLAS
SENIORS HOUSING**
Saanich, BC

TITLE

Landscape Plan

SCALE

1:250

DRAWN

CW/RL

CHECKED

BW

PROJECT No.

1503

DATE

Aug 26-2016

L1

of 2

SHEET